


FILE NAME = N:\19724-00-BaileyOakDrawings\ConstrPlan\Plans\19724_cph_gnp-01 thru gnp-xx - A1t.dgn
 DATE/TIME = 3/5/2024 4:00:57 PM
 USER = blackmone

DESIGN SUPERVISOR W. McCORMICK JOB MANAGER P. PRESUTTI DESIGNED BY B. HYDE CHECKED BY P. PRESUTTI ESTIMATED BY A. BLACKMON DRAFTED BY R. BOTZENHART CHECKED BY B. HYDE

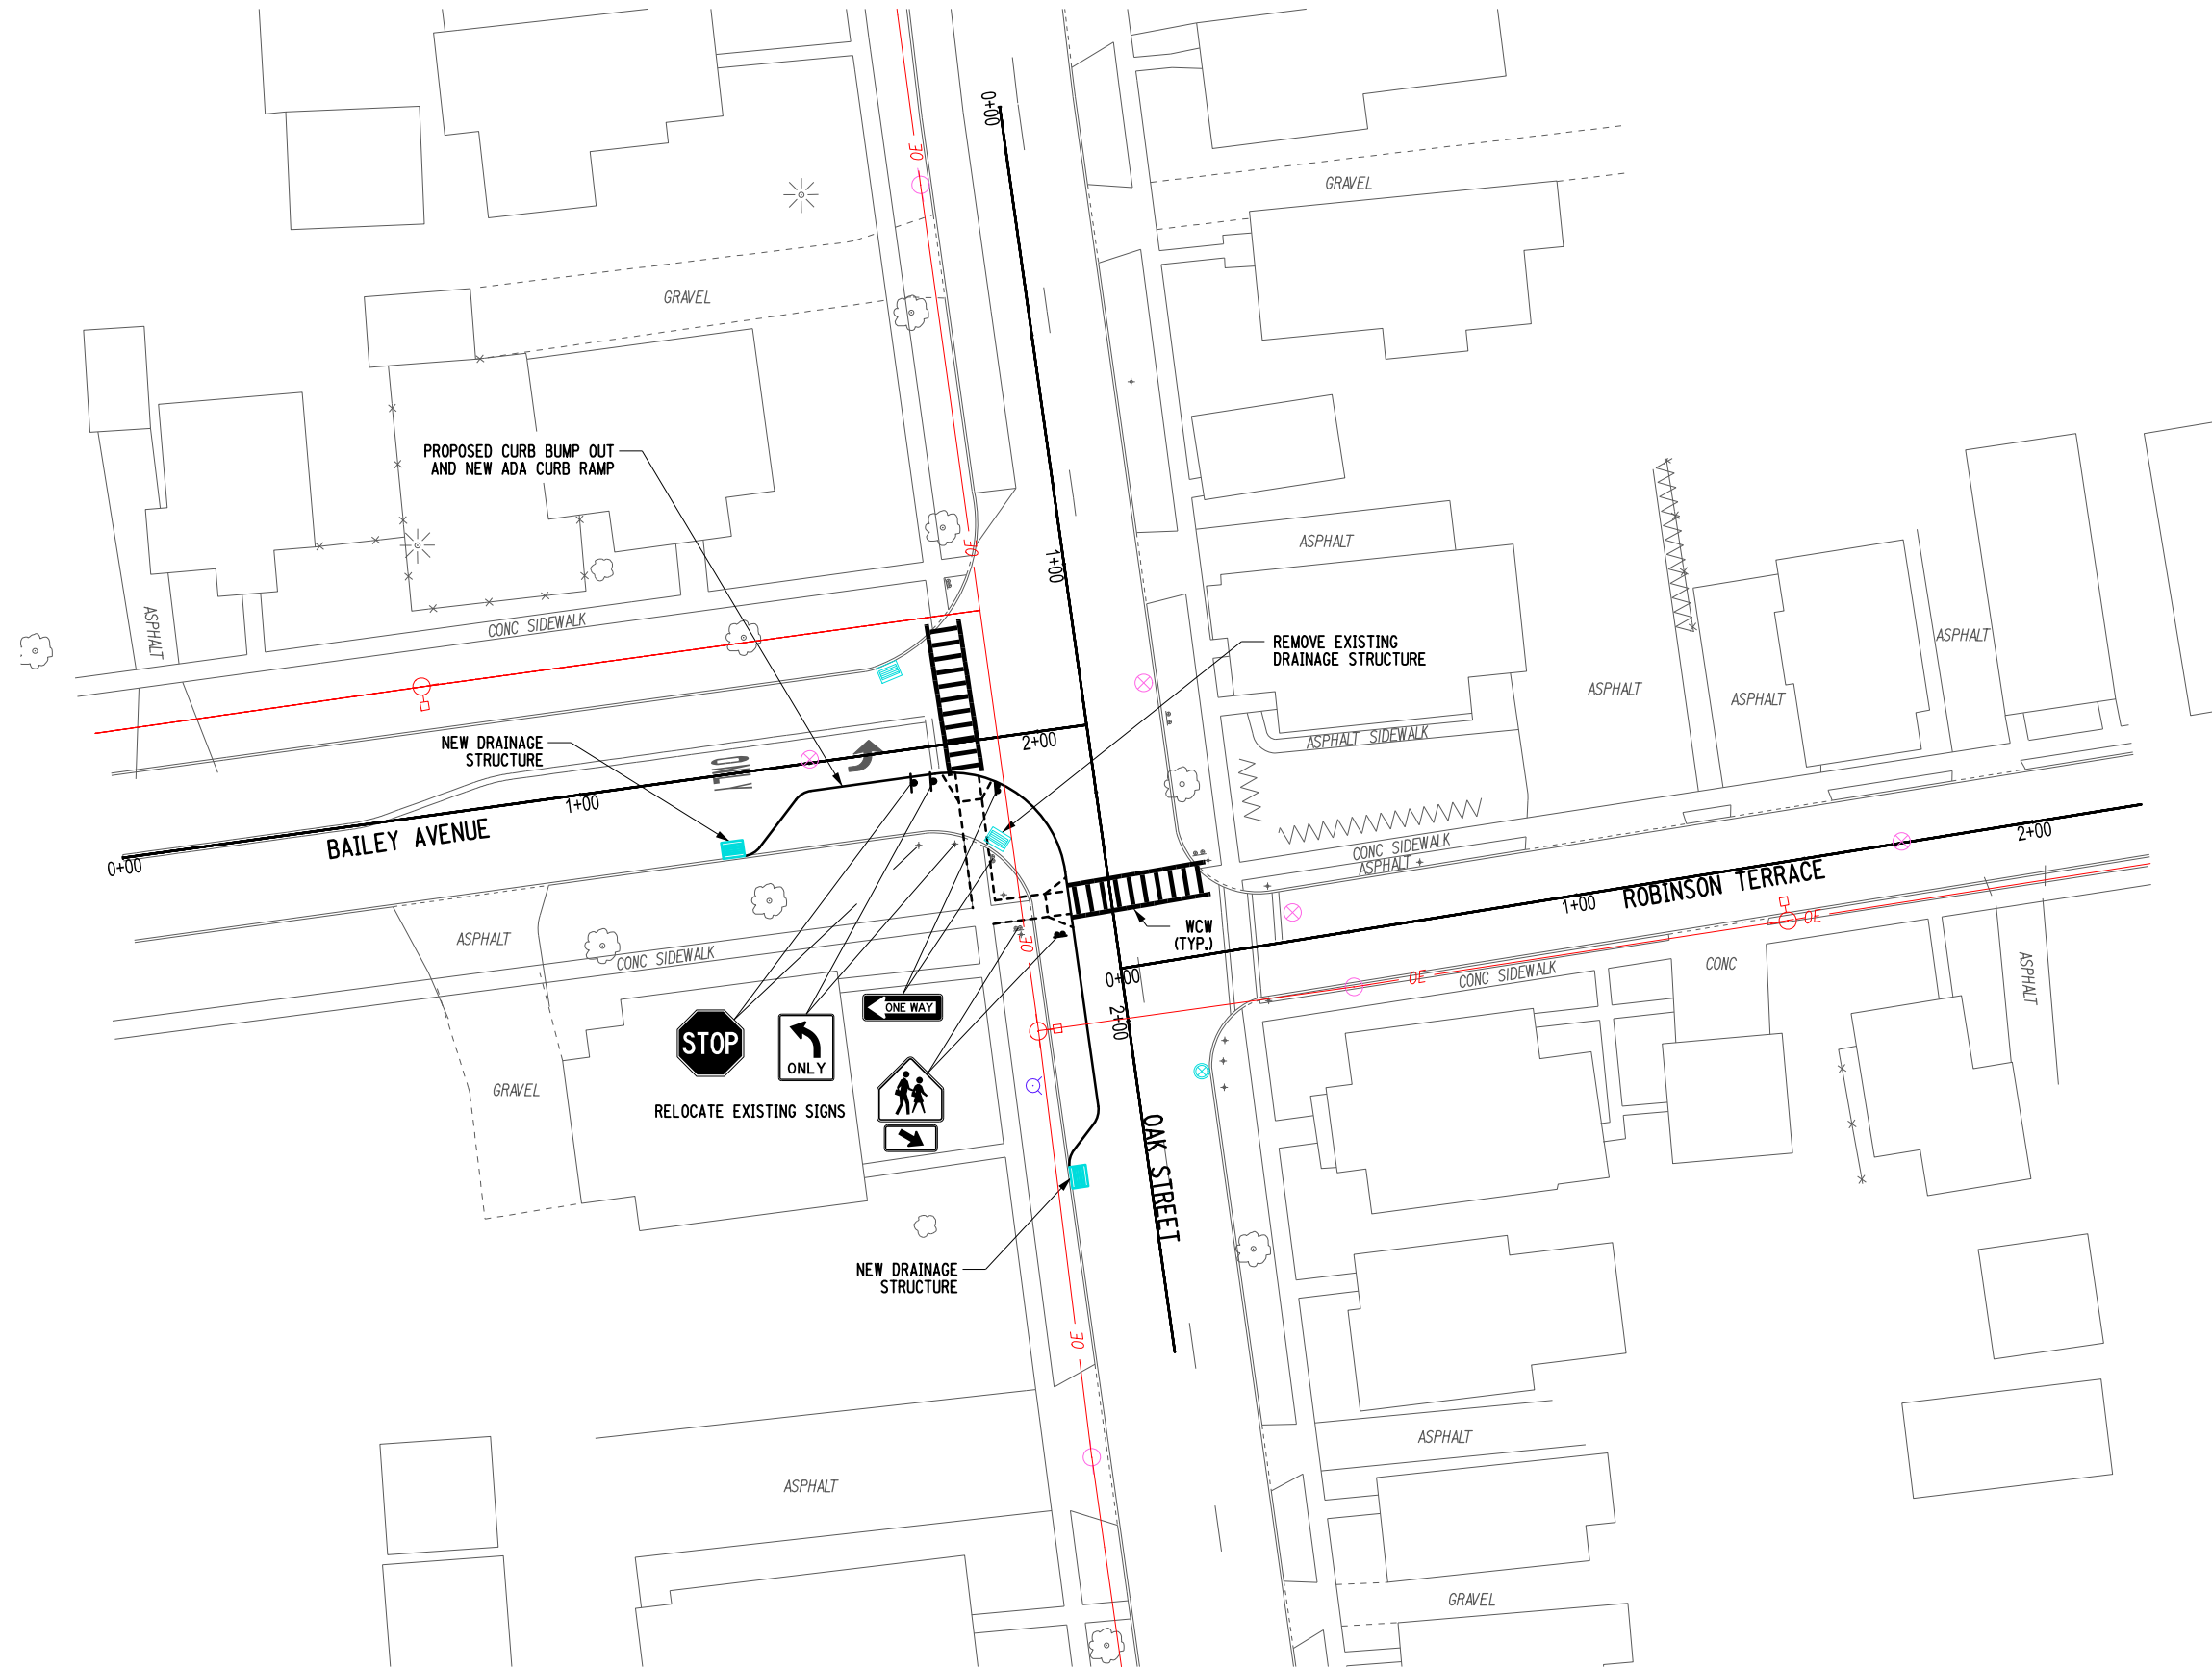

ERDMAN ANTHONY

145 Culver Road, Suite 200
 Rochester, NY 14620
 [T] 585.427.8888
 [F] 585.427.8914
 erdmananthony.com

DATE _____ DATE _____

NOTE: UNAUTHORIZED ALTERATION OR ADDITION TO THIS DRAWING IS A VIOLATION OF THE NEW YORK STATE EDUCATION LAW ARTICLE 145, SECTION 7209.

REVISIONS			
NO.	DESCRIPTION	BY	DATE

CLIENT


Plattsburgh
 NEW YORK
 CITY OF PLATTSBURGH

PROJECT NAME

BROAD STREET

DRAWING TITLE

PERMANENT MODIFICATIONS

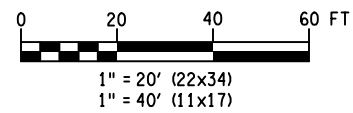

SCALE 1" = 40'	DATE DECEMBER 2023
P.I.N. XXXX.XX	EAA PROJECT NO. 19724.00
SHEET NO. OF XX	DRAWING NO. GNP-01